
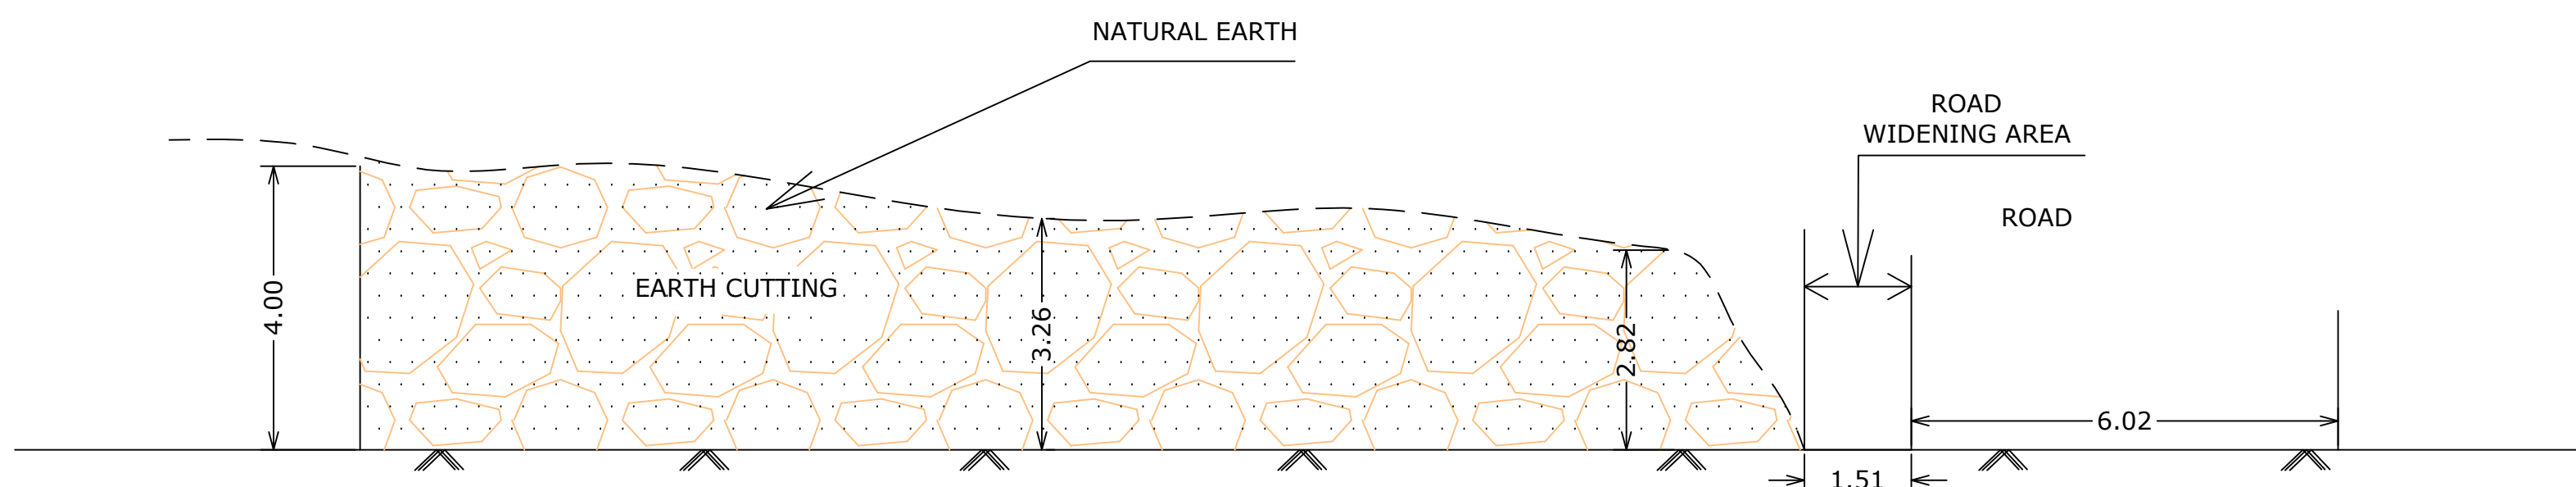


LEGEND


- 1-PLOT BOUNDARY SHOWN THUS-
- 2-ROAD SHOWN THUS-
- 3-PARK SHOWN THUS-
- 5-ELECTRIC POLE WITH LINE SHOWN THUS-
- 6-TRANSFORMER SHOWN THUS-
- 7-WATER TANK SHOWN THUS-
- 8-FIRE HYDRANT SHOWN THUS-
- 9-DRAINAGE SHOWN THUS-
- 10- CULVERT SHOWN THUS-

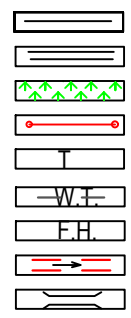

SECTION ON- XY

(SCALE- 1:100)

SERVICES PLAN WITH CONTOUR OF SITE FOR
PROPOSED LAY OUT PLAN
FOR-M/S VAIBHAV FITNESS PVT.
LMT. BY DIRECTOR MRS. VIBHA VATS AND MR.
PREM MOHAN VATS,
MR. UDAYAN VATS S/O MR. PREM MOHAN VATS,
IREDUS CAMEL BACK HILL PRIVATE
LIMITED BY AUTHORISED SIGNATUREY
MR. RAGHURAJ KANUDIA,
AT VILLAGE- THAPALIYA MEHRAGAON,
PATTI-POORVI CHHA KHATA, TEHSIL
AND DISTT.-NAINITAL, UK.

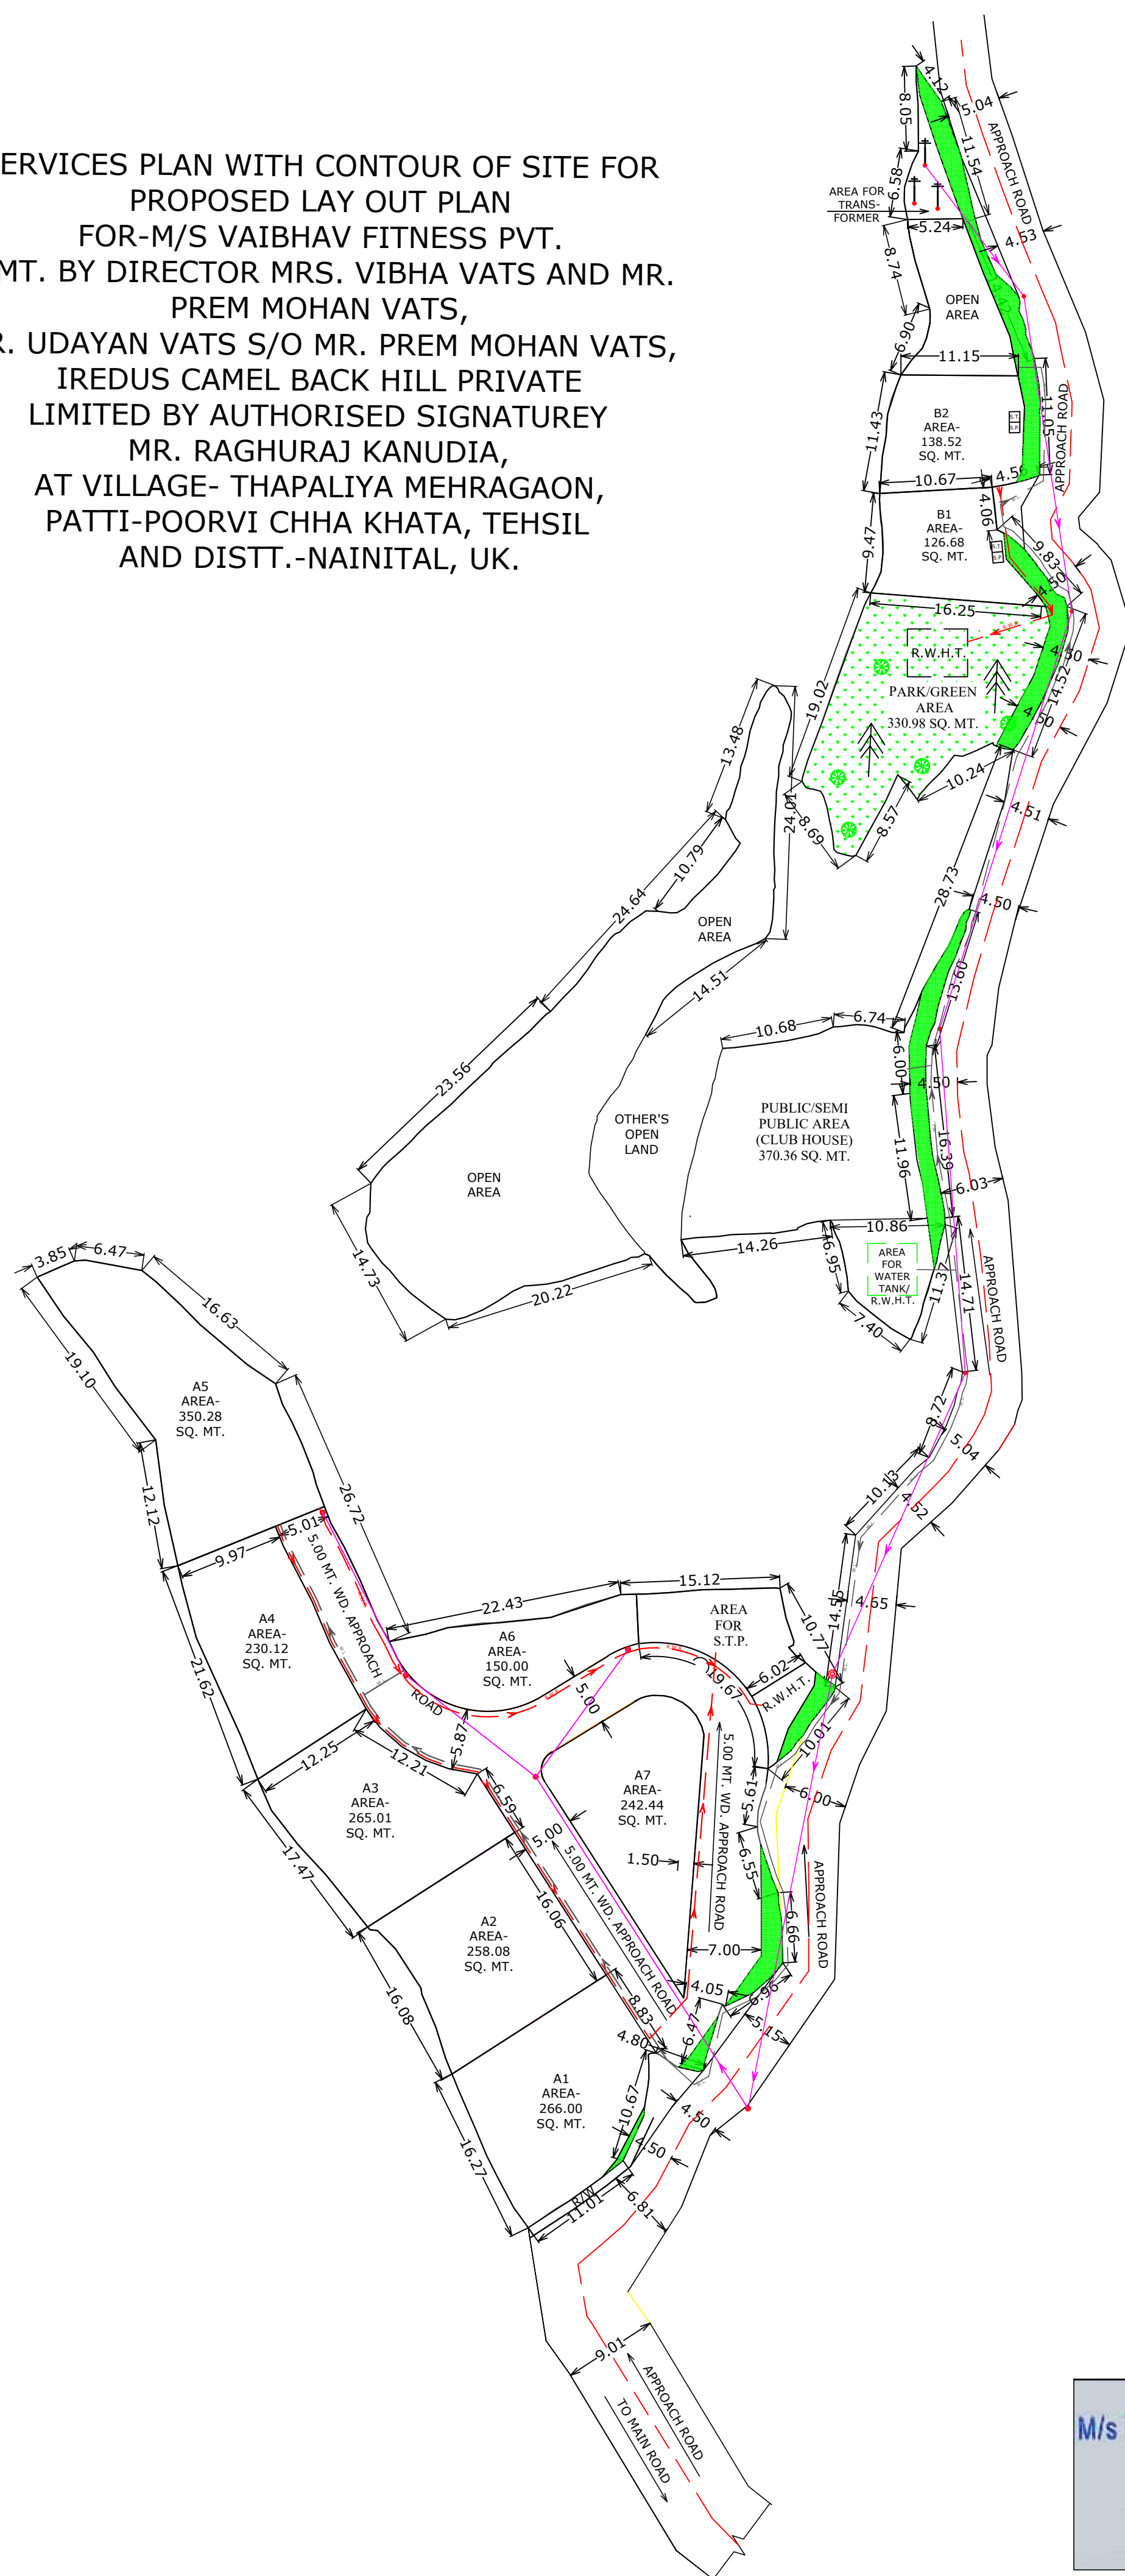

SERVICES PLAN

SCALE : - 1:500

M/s VAIBHAV FITNESS PVT LTD.


Director

SIGN. OF OWNER

ER. B.C. KANDPAL

Kandpal & Associates
M. Tech. AMIE.- 181813-2
IN/AR/CO/M/2182018
Regd. No.-3 (Engineer) D.D.A. NAINITAL
Gail No-7 Aadarsh Nagar,Haldwani-263139
Mob.-9412983168,7017671530

SIGN. OF ARCHITECT

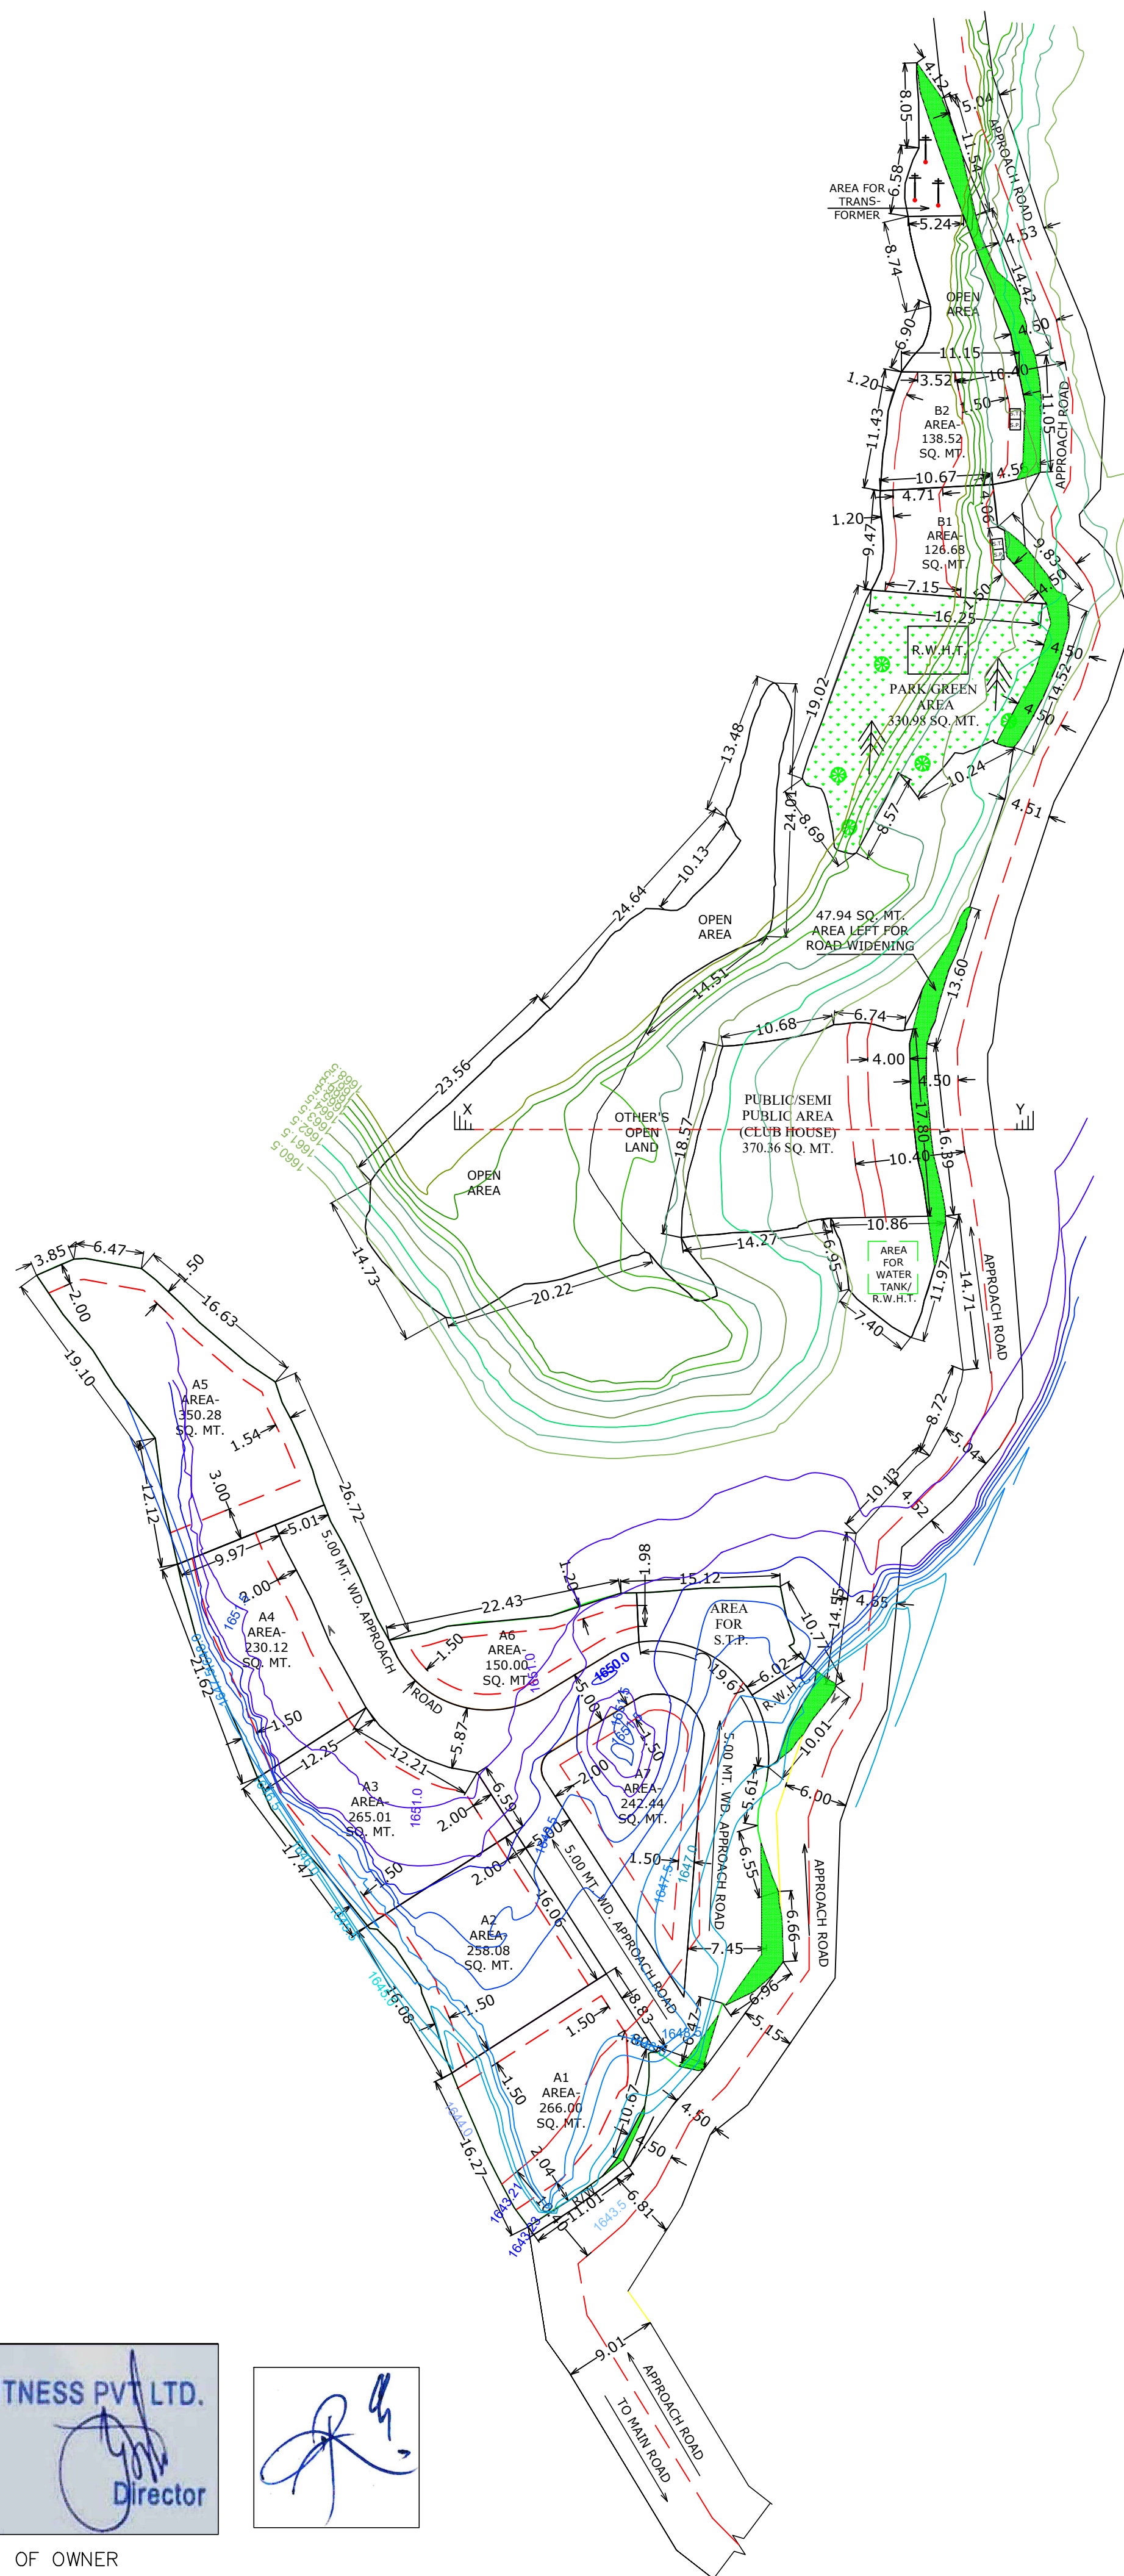

CONTOUR PLAN

SCALE : - 1:500